



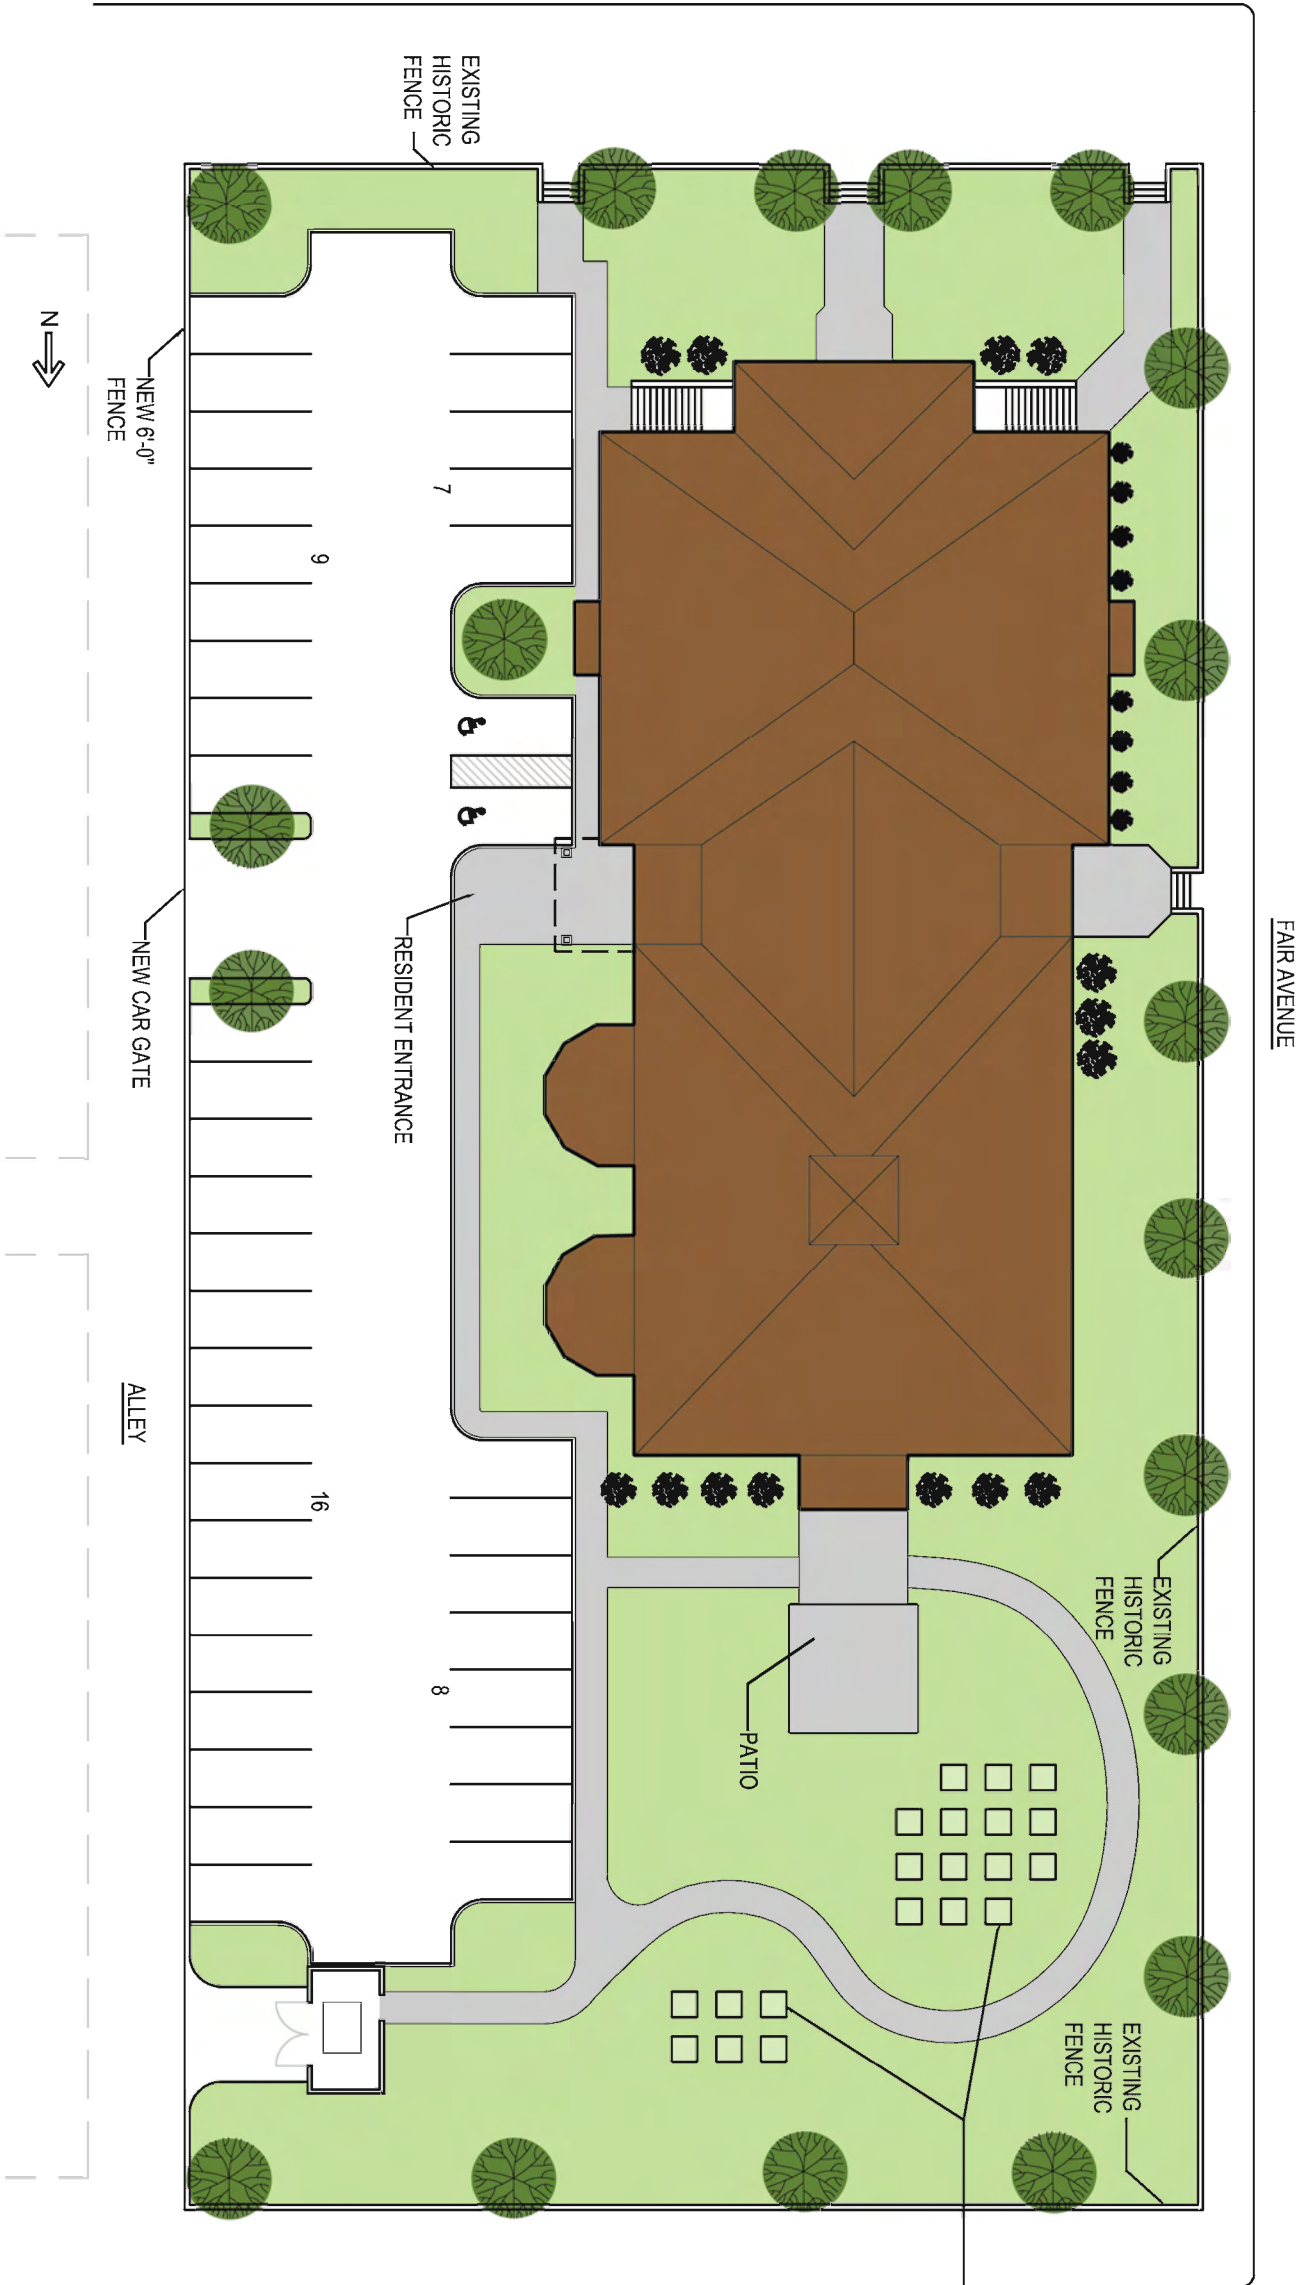

GROSS BUILDING SQ. FT.	
Basement Floor	12,745 Sq. Ft.
First Floor	12,745 Sq. Ft.
Second Floor	11,864 Sq. Ft.
Third Floor	11,861 Sq. Ft.
Total Area	49,218 Sq. Ft.

UNIT COUNT	
Basement -	(1) 2 BR. Units (3) 1 BR. Units
First Flr. -	(4) 2 BR. Units (4) 1 BR. Units
Second Flr.-	(12) 1 BR. Units
Third Flr. -	(12) 1 BR. Units
Totals	(5) 2 BR. Units (31) 1 BR. Units
36 Total Units	

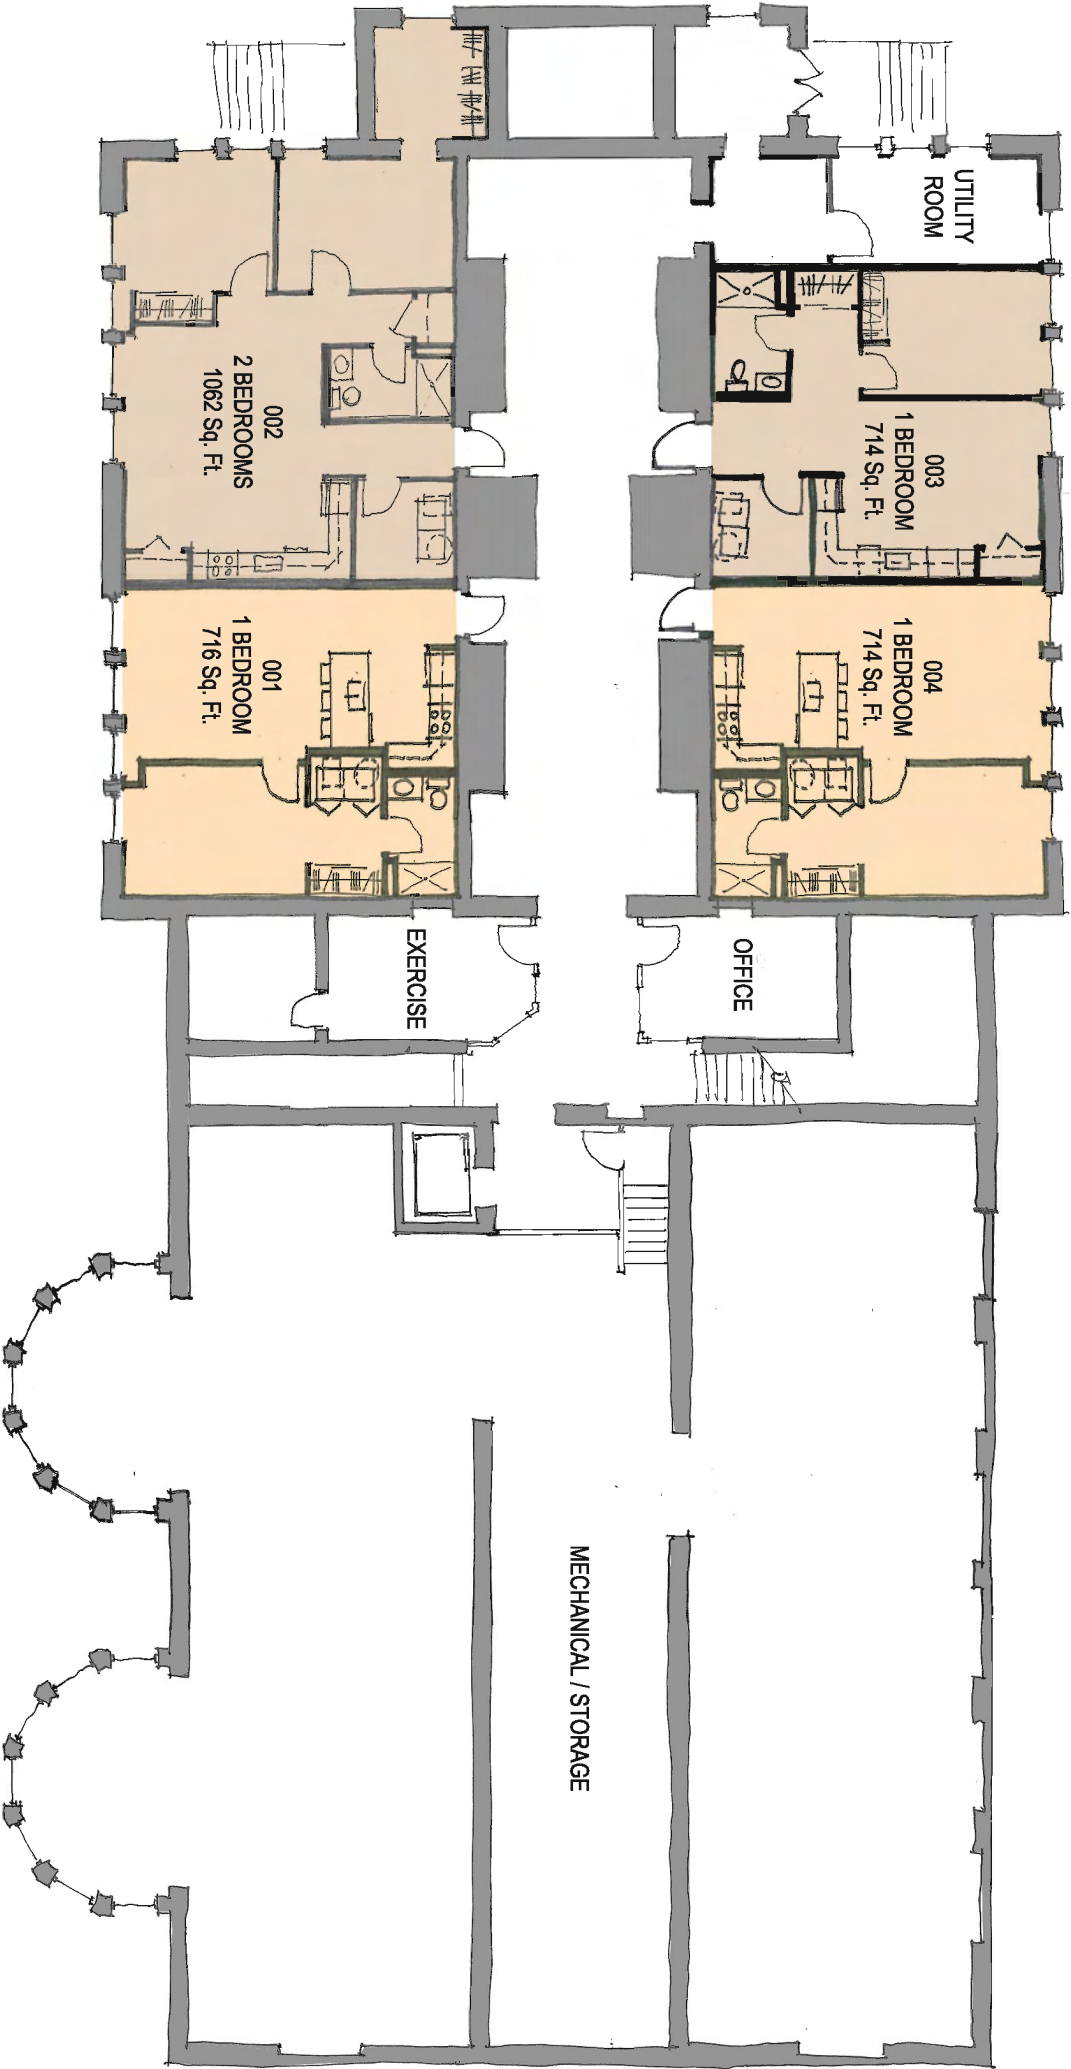


HARRISON SCHOOL SENIOR
APARTMENTS

4163 Green Lea, St. Louis , Missouri 63115

BASEMENT FLOOR PLAN LAYOUT

SCALE: 1/16" = 1'-0"

SEPTEMBER 13, 2012

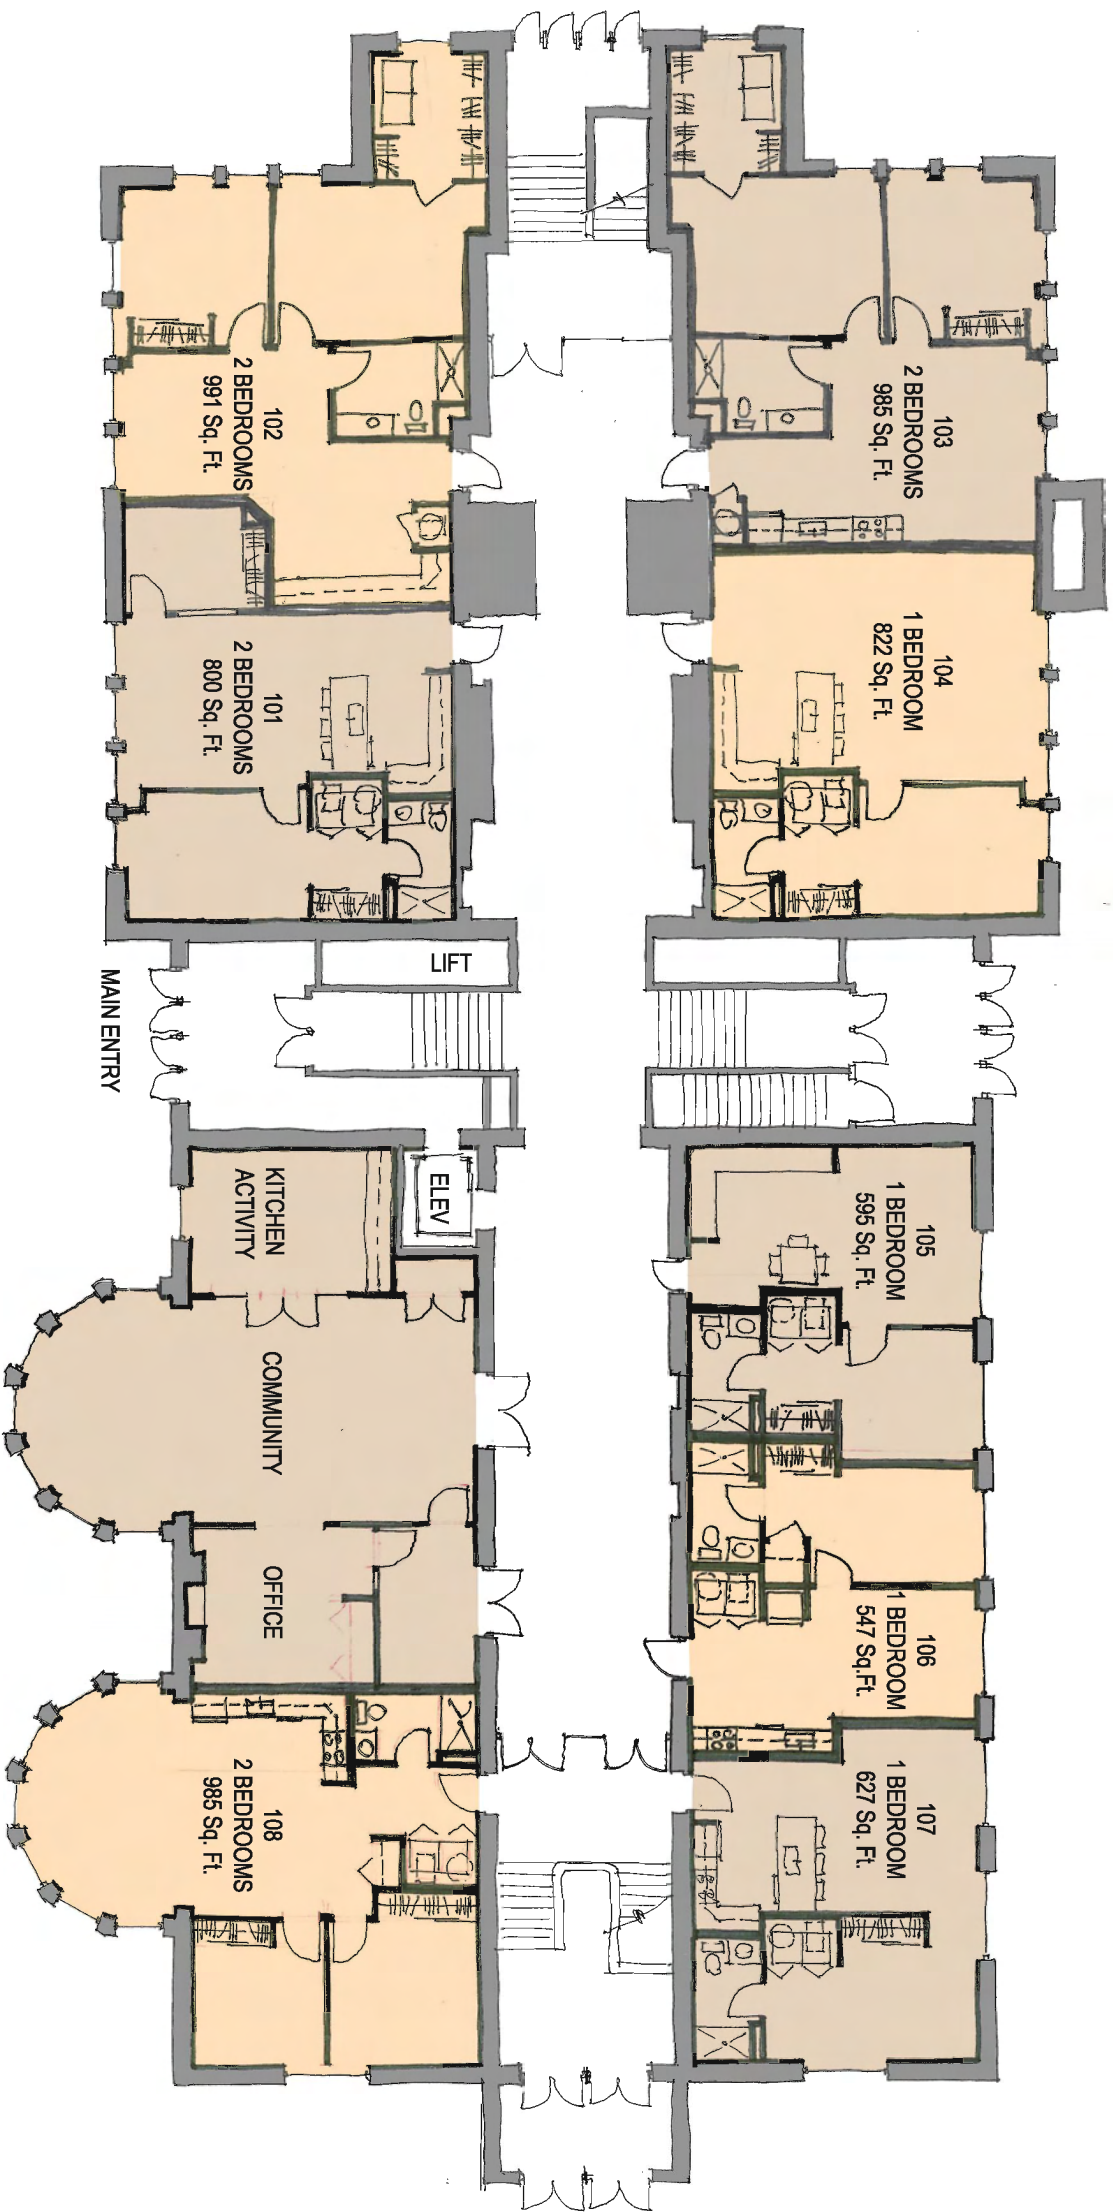

HARRISON SCHOOL SENIOR
APARTMENTS

FIRST FLOOR PLAN LAYOUT

SCALE: 1/16" = 1'-0"

SEPTEMBER 13, 2012




HARRISON SCHOOL SENIOR
APARTMENTS

SECOND AND THIRD FLOOR PLAN LAYOUT


SCALE: 1/16" = 1'-0"

SEPTEMBER 13, 2012

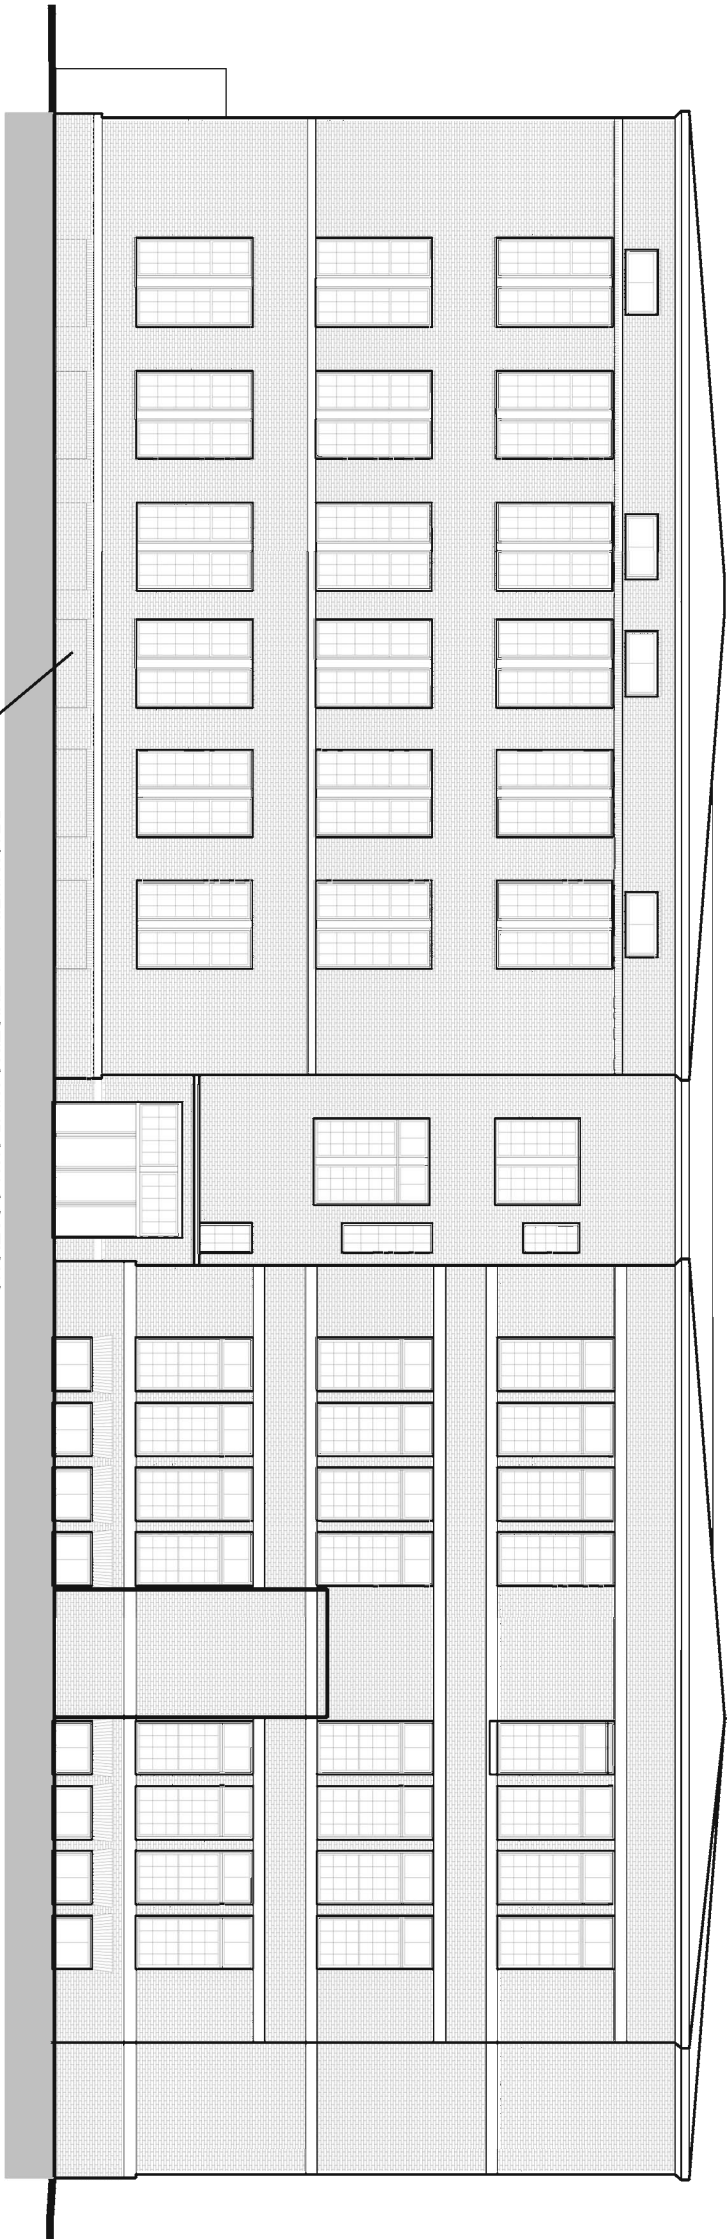

1

East Elevation

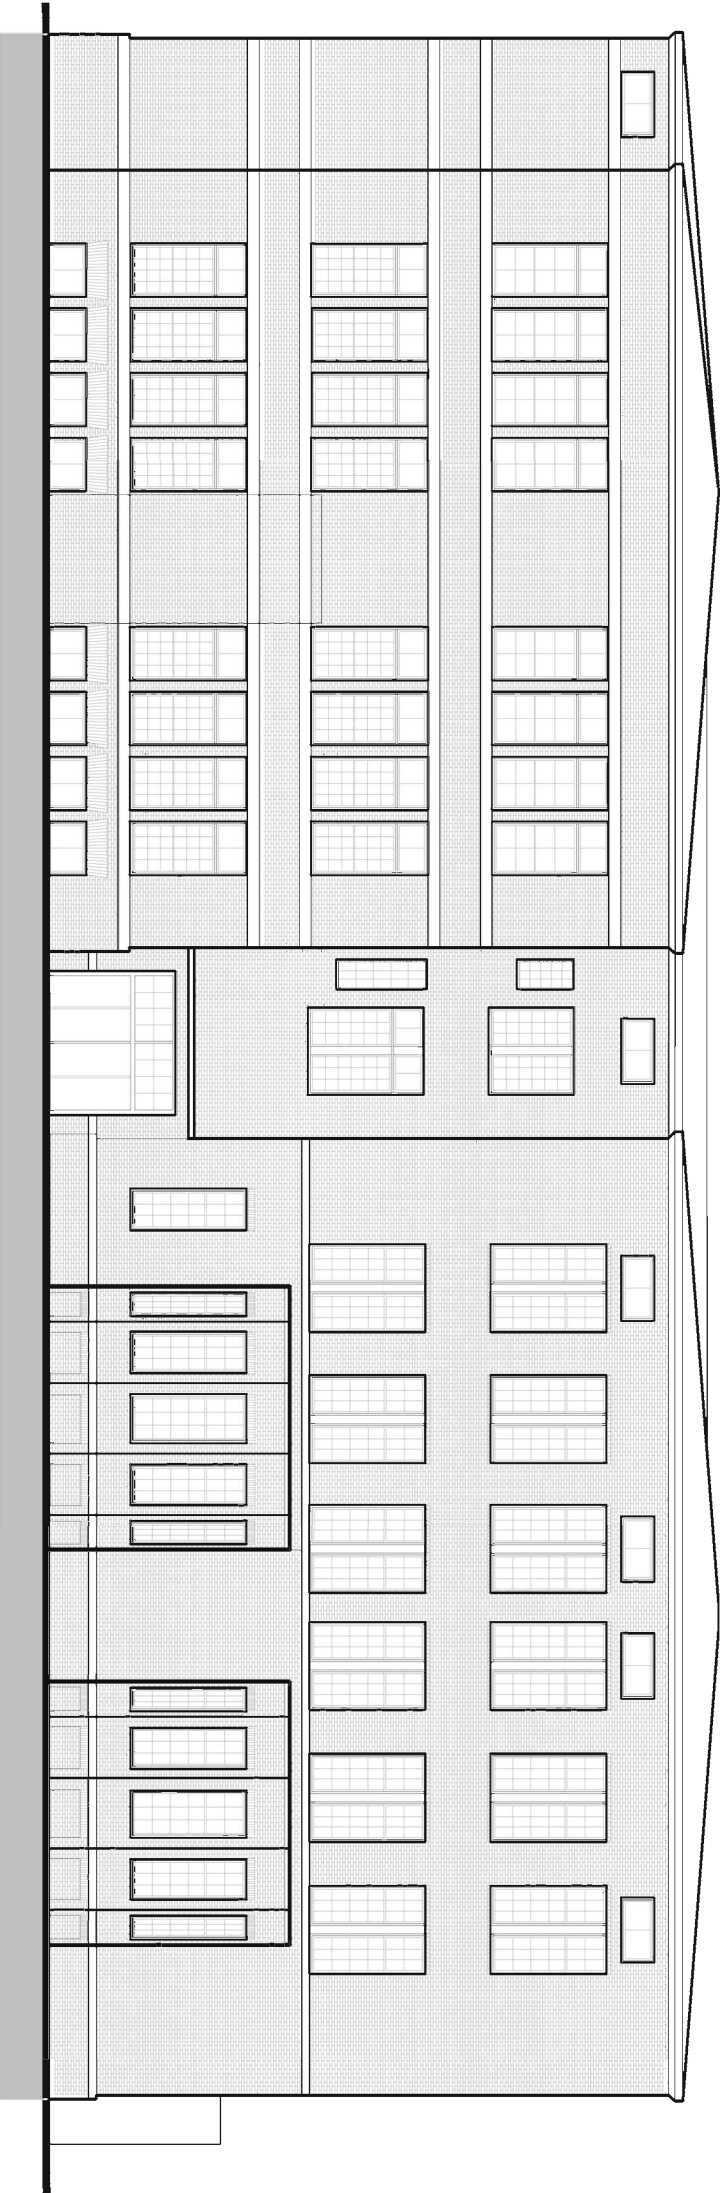

2

West Elevation

- NOTE
- 1. TUCK POINT EXISTING
BRICK FACADE
 - 2. VINYL REPLACEMENT
WINDOWS
 - 3. REPLACE SHINGLE
ROOF